



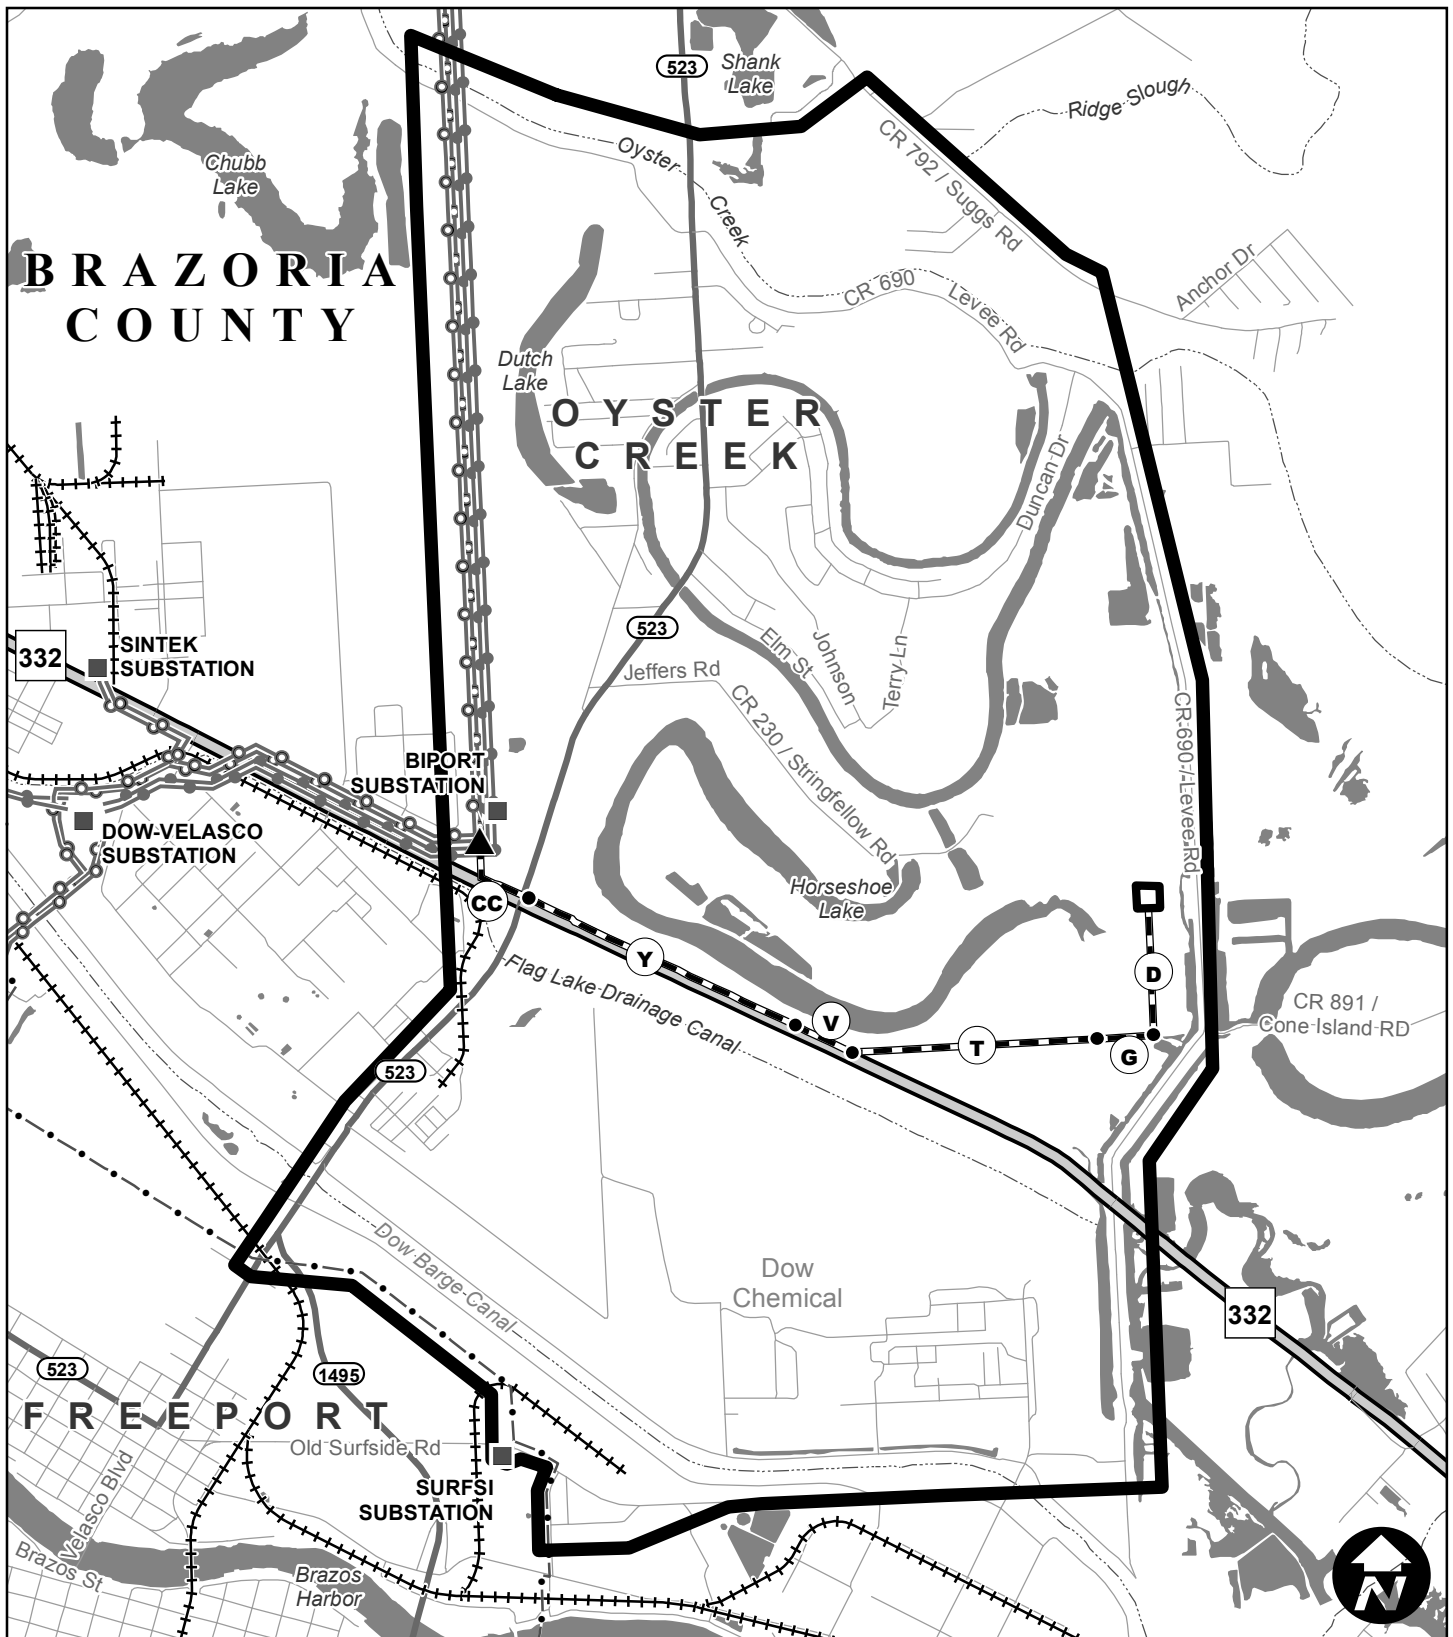

Vicinity Map

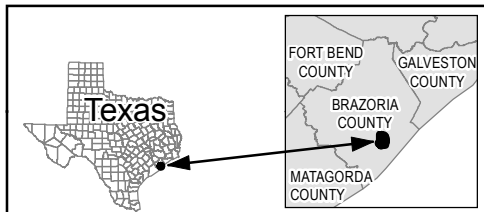

### 138 kV Oyster Creek Project Approved Route: #13 (D-G-T-V-Y-CC)



- Study Area Boundary
- New Substation Site
- Approved Segment
- Tie Point

- Existing CNP Transmission Line
  - 345 kV
  - 138 kV
  - 69 kV
- Existing Substation
- Waterbody
- Stream or Canal

- State Highway
- Farm to Market Road
- Local Road
- Railroad

