




**LEGEND**

-  - Limits of Encroachment
-  - Denotes Deed Line or Ownership Change
-  - Centerline
- R/W - Right-of-Way
- POC - Point of Commencement
- POB - Point of Beginning
- POT - Point of Terminus

DRAFT



Project: **(Project Name)**  
 Owner: **(Owner Name)**  
 Title: **Proposed Encroachment Crossing Exhibit Pt # 1/4 Sec # #-T#S-R#W (Political) Township, (Name) County, (State)**

Date: 20YY/MM/DD	Drawn By: (INI)	Checked By: (INI)
Rev.# __:	Drawn By:	Checked By:
Job #: 20YY-####		Esmt Rec #: (#)

Drawing Prepared By: (Company Name)

**NOTES**


1. This drawing is not intended to be represented as an Original, Retracement, or Route Survey, or a Surveyor Location Report as defined by IAC Title 865.
2. Areas, bearings, coordinates, and distances shown hereon are based upon the Indiana Geospatial Coordinate System (InGCS) "Name" zone per NAD 83(2011) Epoch 2010.00, and are cited in U.S. Survey Feet and decimal parts thereof as well as Degrees-Minutes-Seconds.



Plan View

~LEGEND~

- ① DENOTES 1" BLACKTOP TOPPER
- ② DENOTES 2" BINDER
- ③ DENOTES 8" CONCRETE CAP
- ④ DENOTES 6" CRUSHED STONE
- ⑧ DENOTES 9" CRUSHED STONE

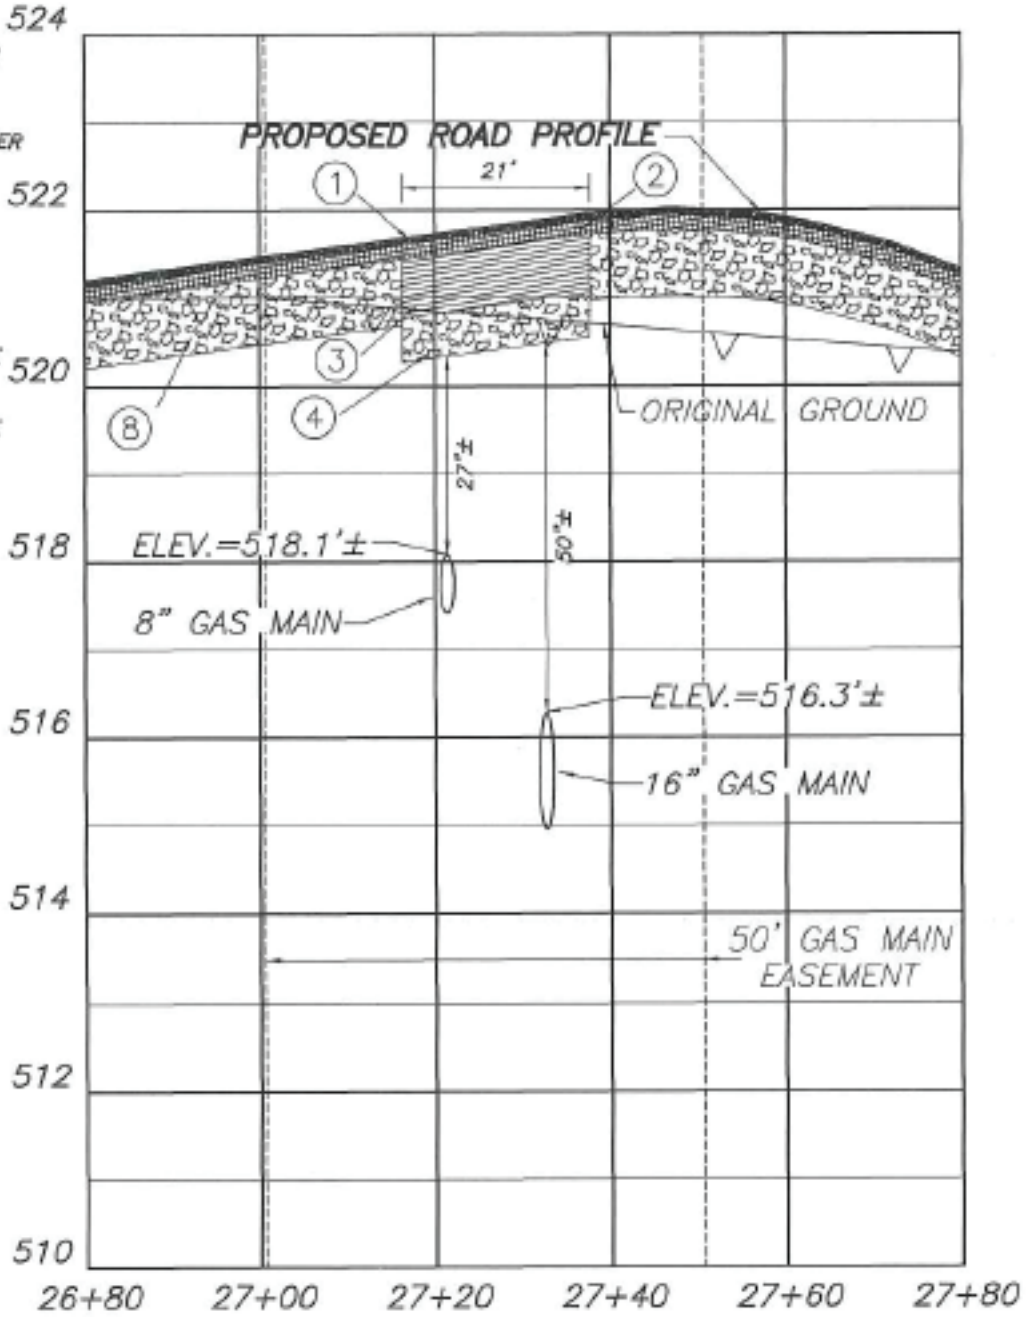

Horizontal Scale: 1"=20'      Vertical Scale: 1"=2'

**LEGEND**

- Limits of Encroachment
- Denotes Deed Line or Ownership Change
- Centerline
- Right-of-Way

DRAFT

Project: (Project Name)  
 Owner: (Owner Name)  
 Title: **Proposed Encroachment Crossing Exhibit**  
**Pt ## 1/4 Sec ##-T#S-R#W**  
**(Political) Township, (Name) County, (State)**

Date: 20YY/MM/DD	Drawn By: (INI)	Checked By: (INI)
Rev.# __:	Drawn By:	Checked By:
Job #: 20YY-####	Esmt Rec #: (#)	

Drawing Prepared By: (Company Name)

**NOTES**

1. This drawing is not intended to be represented as an Original, Retracement, or Route Survey, or a Surveyor Location Report as defined by IAC Title 865.
2. Areas, bearings, coordinates, and distances shown hereon are based upon the Indiana Geospatial Coordinate System (InGCS) "Name" zone per NAD 83(2011) Epoch 2010.00, and are cited in U.S. Survey Feet and decimal parts thereof as well as Degrees-Minutes-Seconds.

Sheet 2 of 3



VECTREN

A CenterPoint Energy Company

Profile View

**Engineering or Land Surveying Notes**

- 1.
- 2.
- 3.
- 4.
- 5.
- 6.
- 7.

**Requirements set forth by Vectren - A CenterPoint Energy Company**

- 1.
- 2.
- 3.
- 4.
- 5.
- 6.
- 7.

**Certification(s)**

- 1.
- 2.
- 3.
- 4.
- 5.
- 6.
- 7.



**Professional  
Surveyor  
Seal**


**DRAFT**

\_\_\_\_\_  
 (Professional's Name)  
 (Professional's LS#)  
 Month Day, Year

Project: **(Project Name)**  
 Owner: **(Owner Name)**  
 Title: **Proposed Encroachment Crossing Exhibit  
 Pt ## 1/4 Sec ##-T#S-R#W  
 (Political) Township, (Name) County, (State)**

Date: 20YY/MM/DD	Drawn By: (INI)	Checked By: (INI)
Rev.#__:	Drawn By:	Checked By:
Job #: 20YY-####	Esmt Rec #: (#)	

Drawing Prepared By: (Company Name)



**VECTREN**  
 A CenterPoint Energy Company

**Notes**